



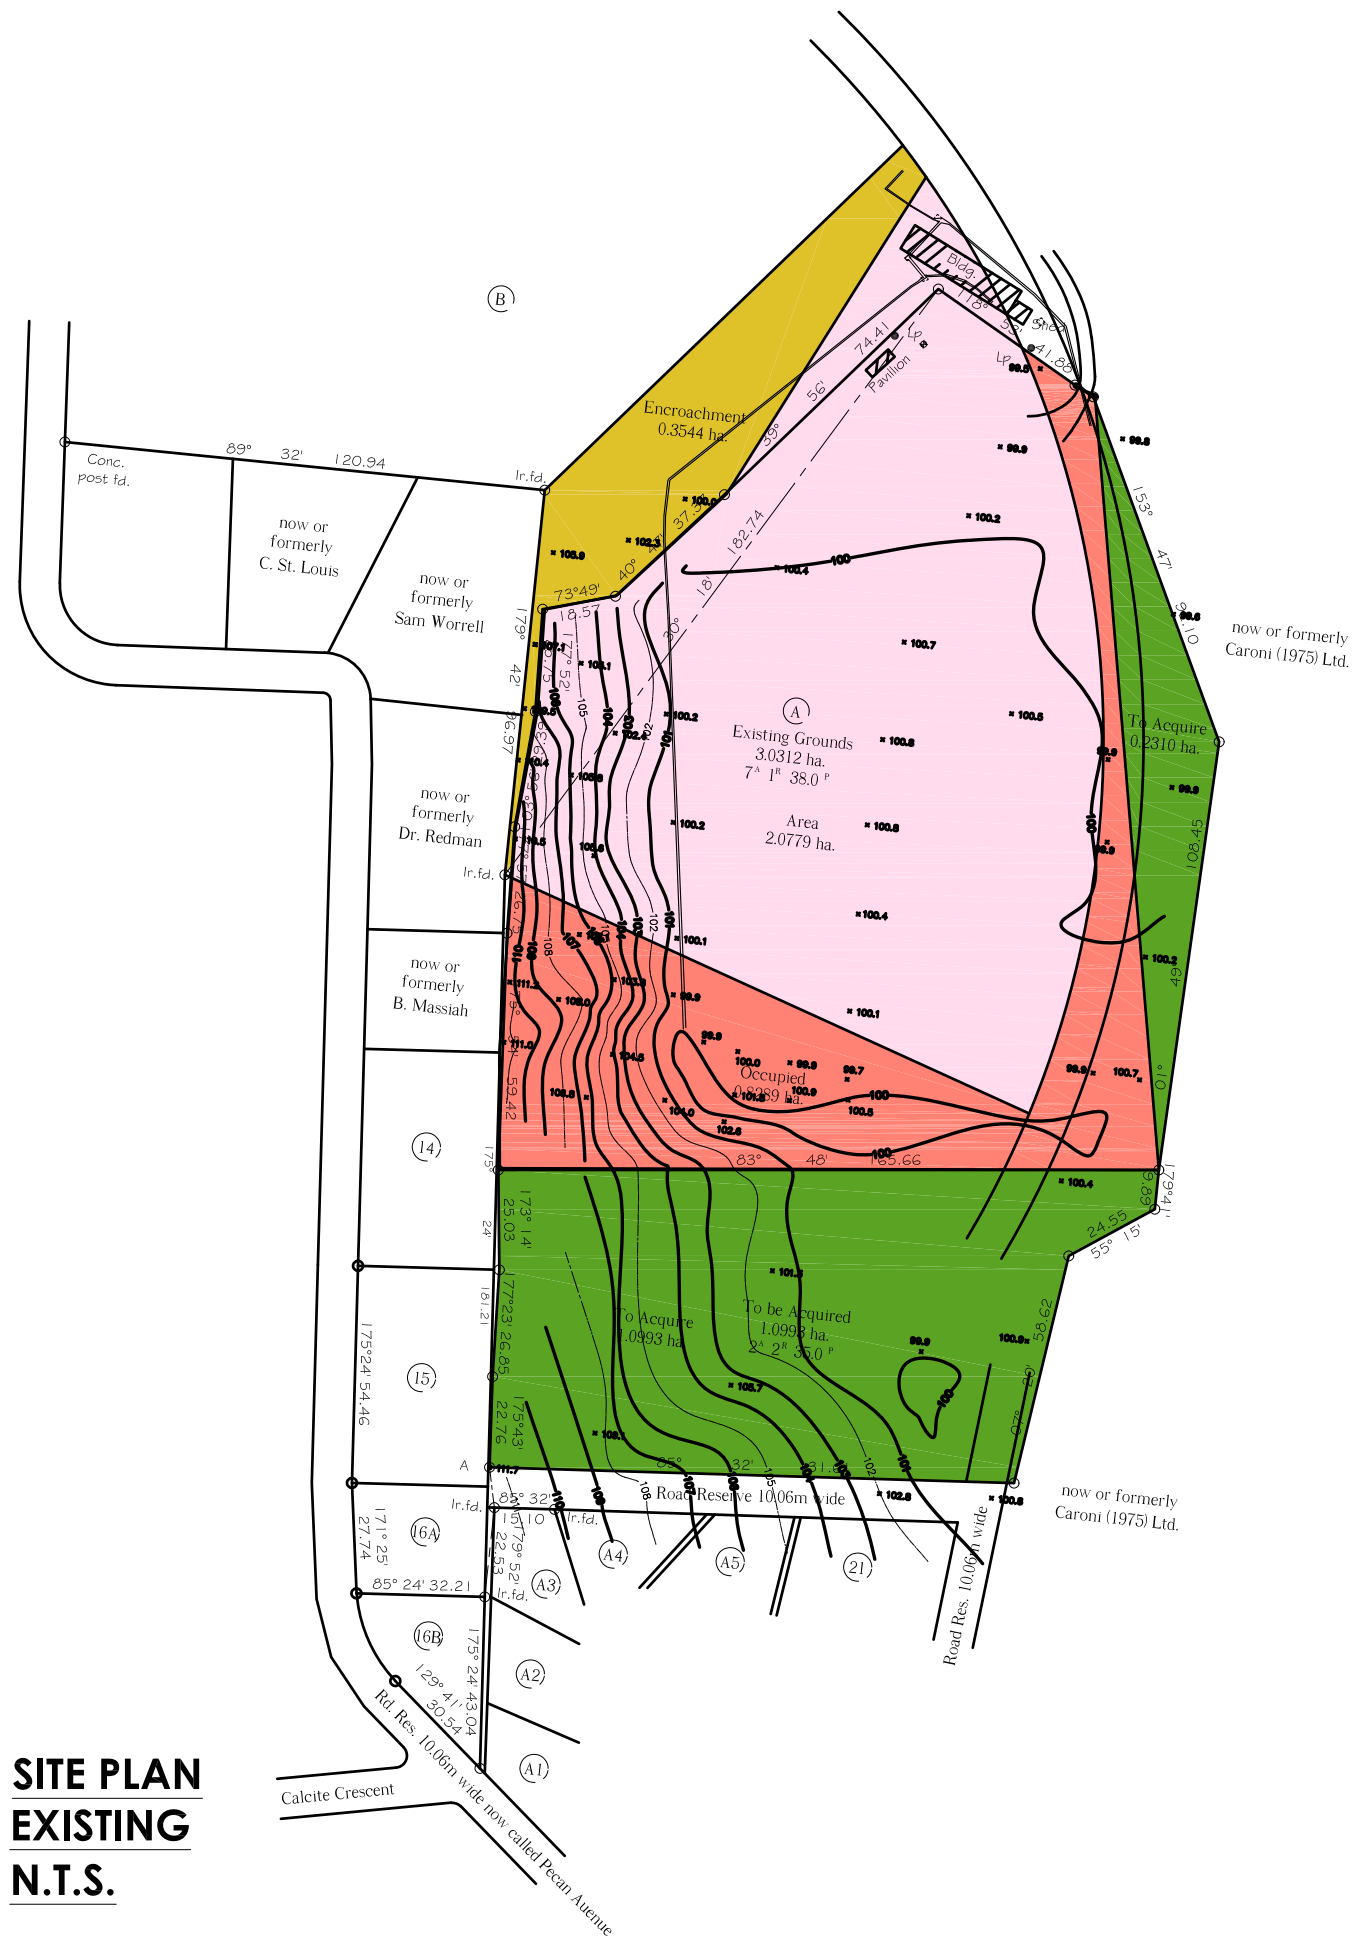

**SITE PLAN
EXISTING
N.T.S.**

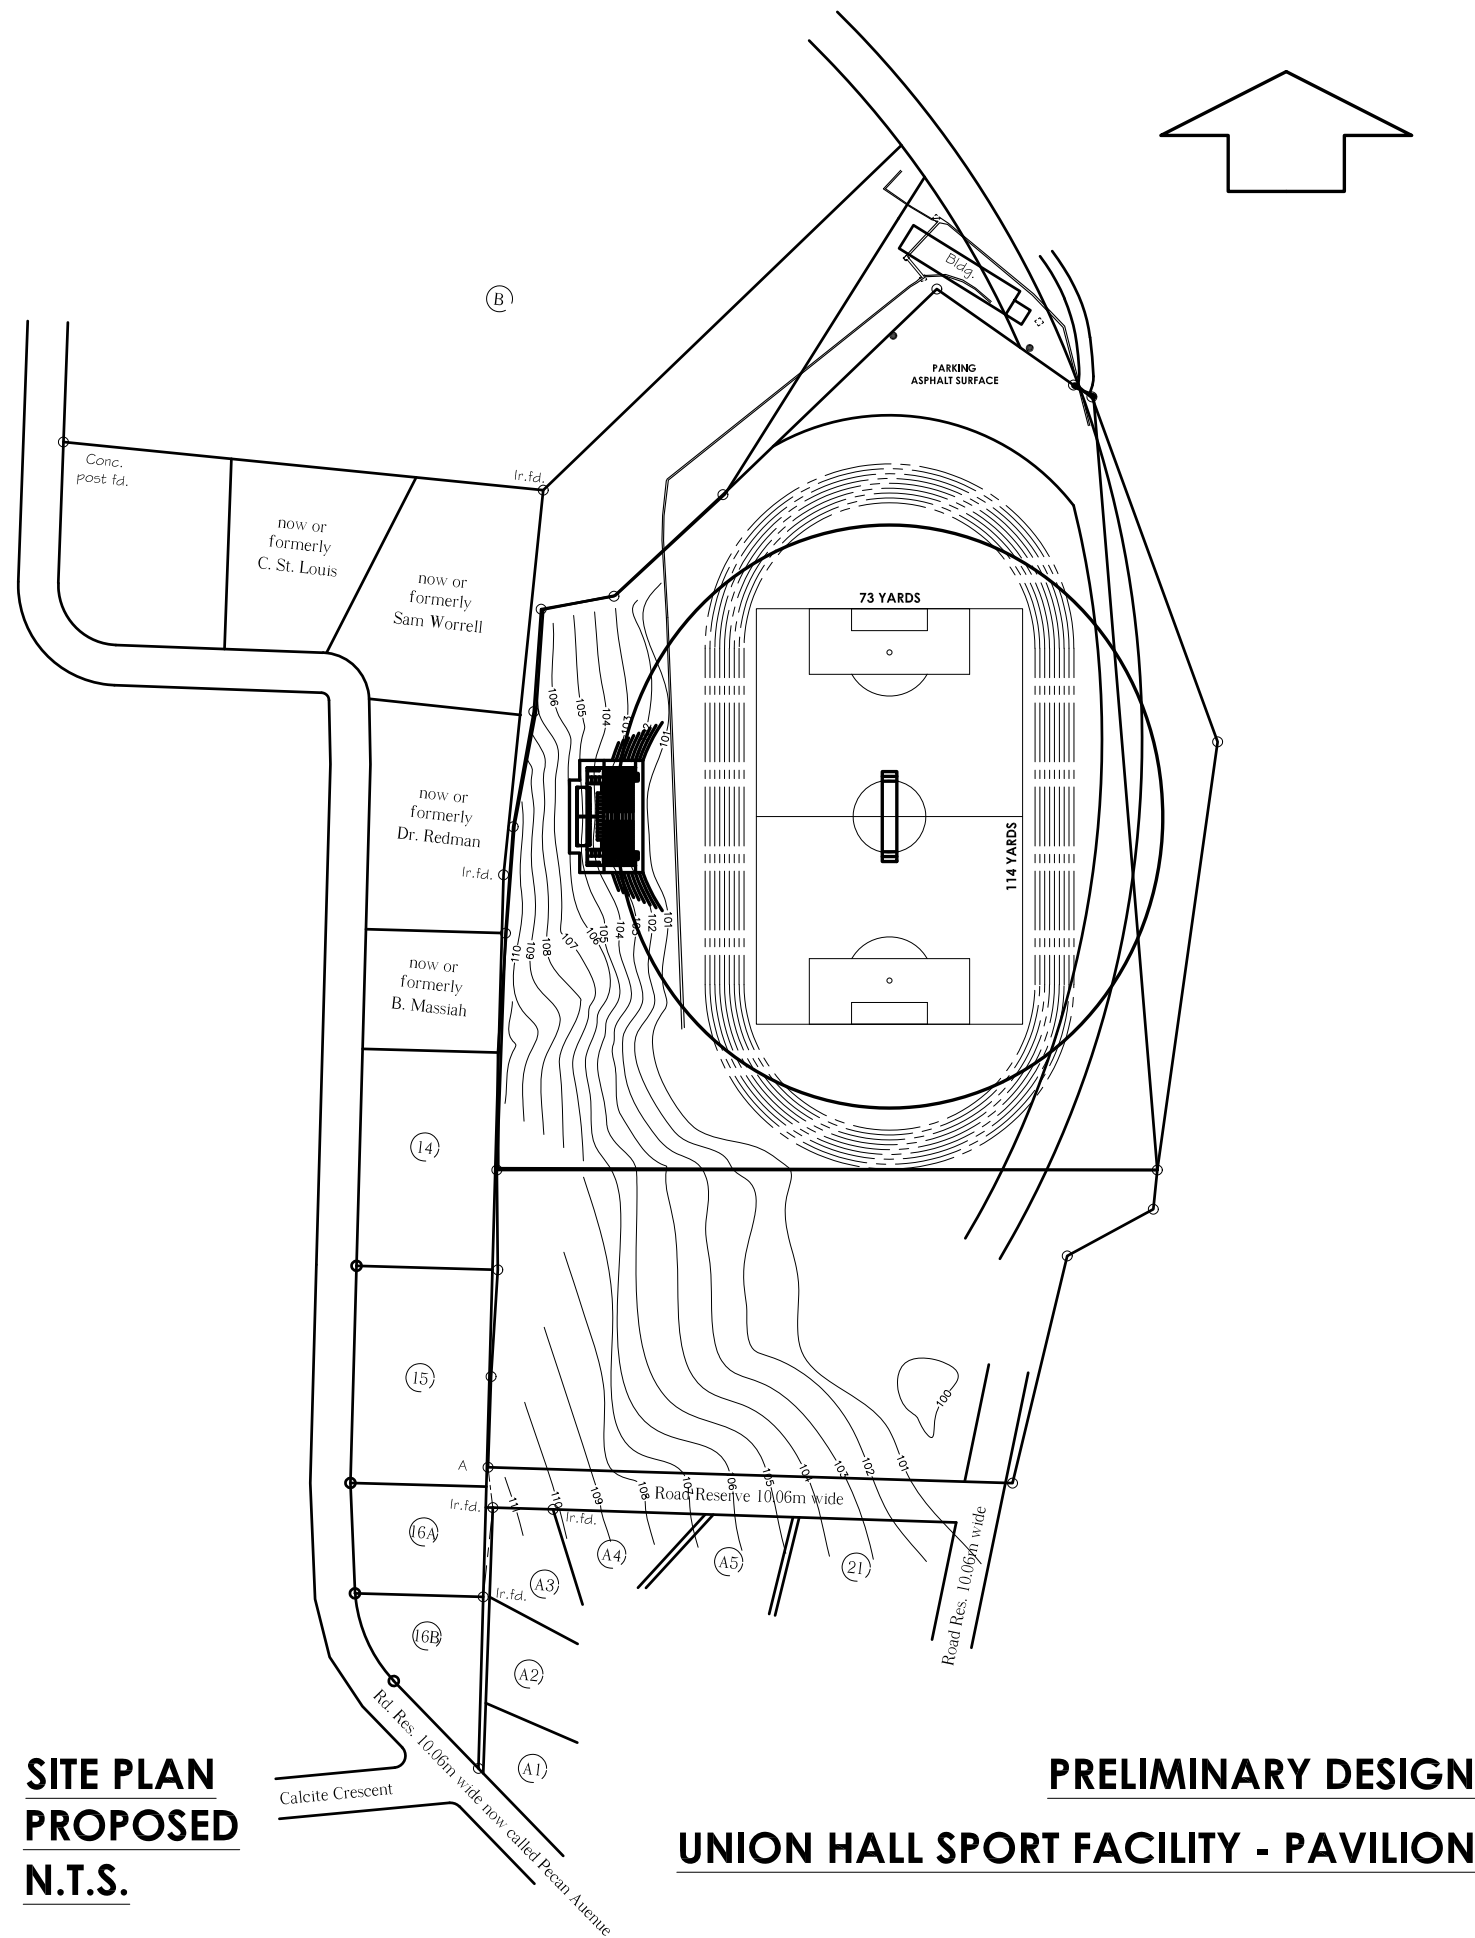

**SITE PLAN
PROPOSED
N.T.S.**

**PRELIMINARY DESIGN
UNION HALL SPORT FACILITY - PAVILION**